


1

2

3

4

5

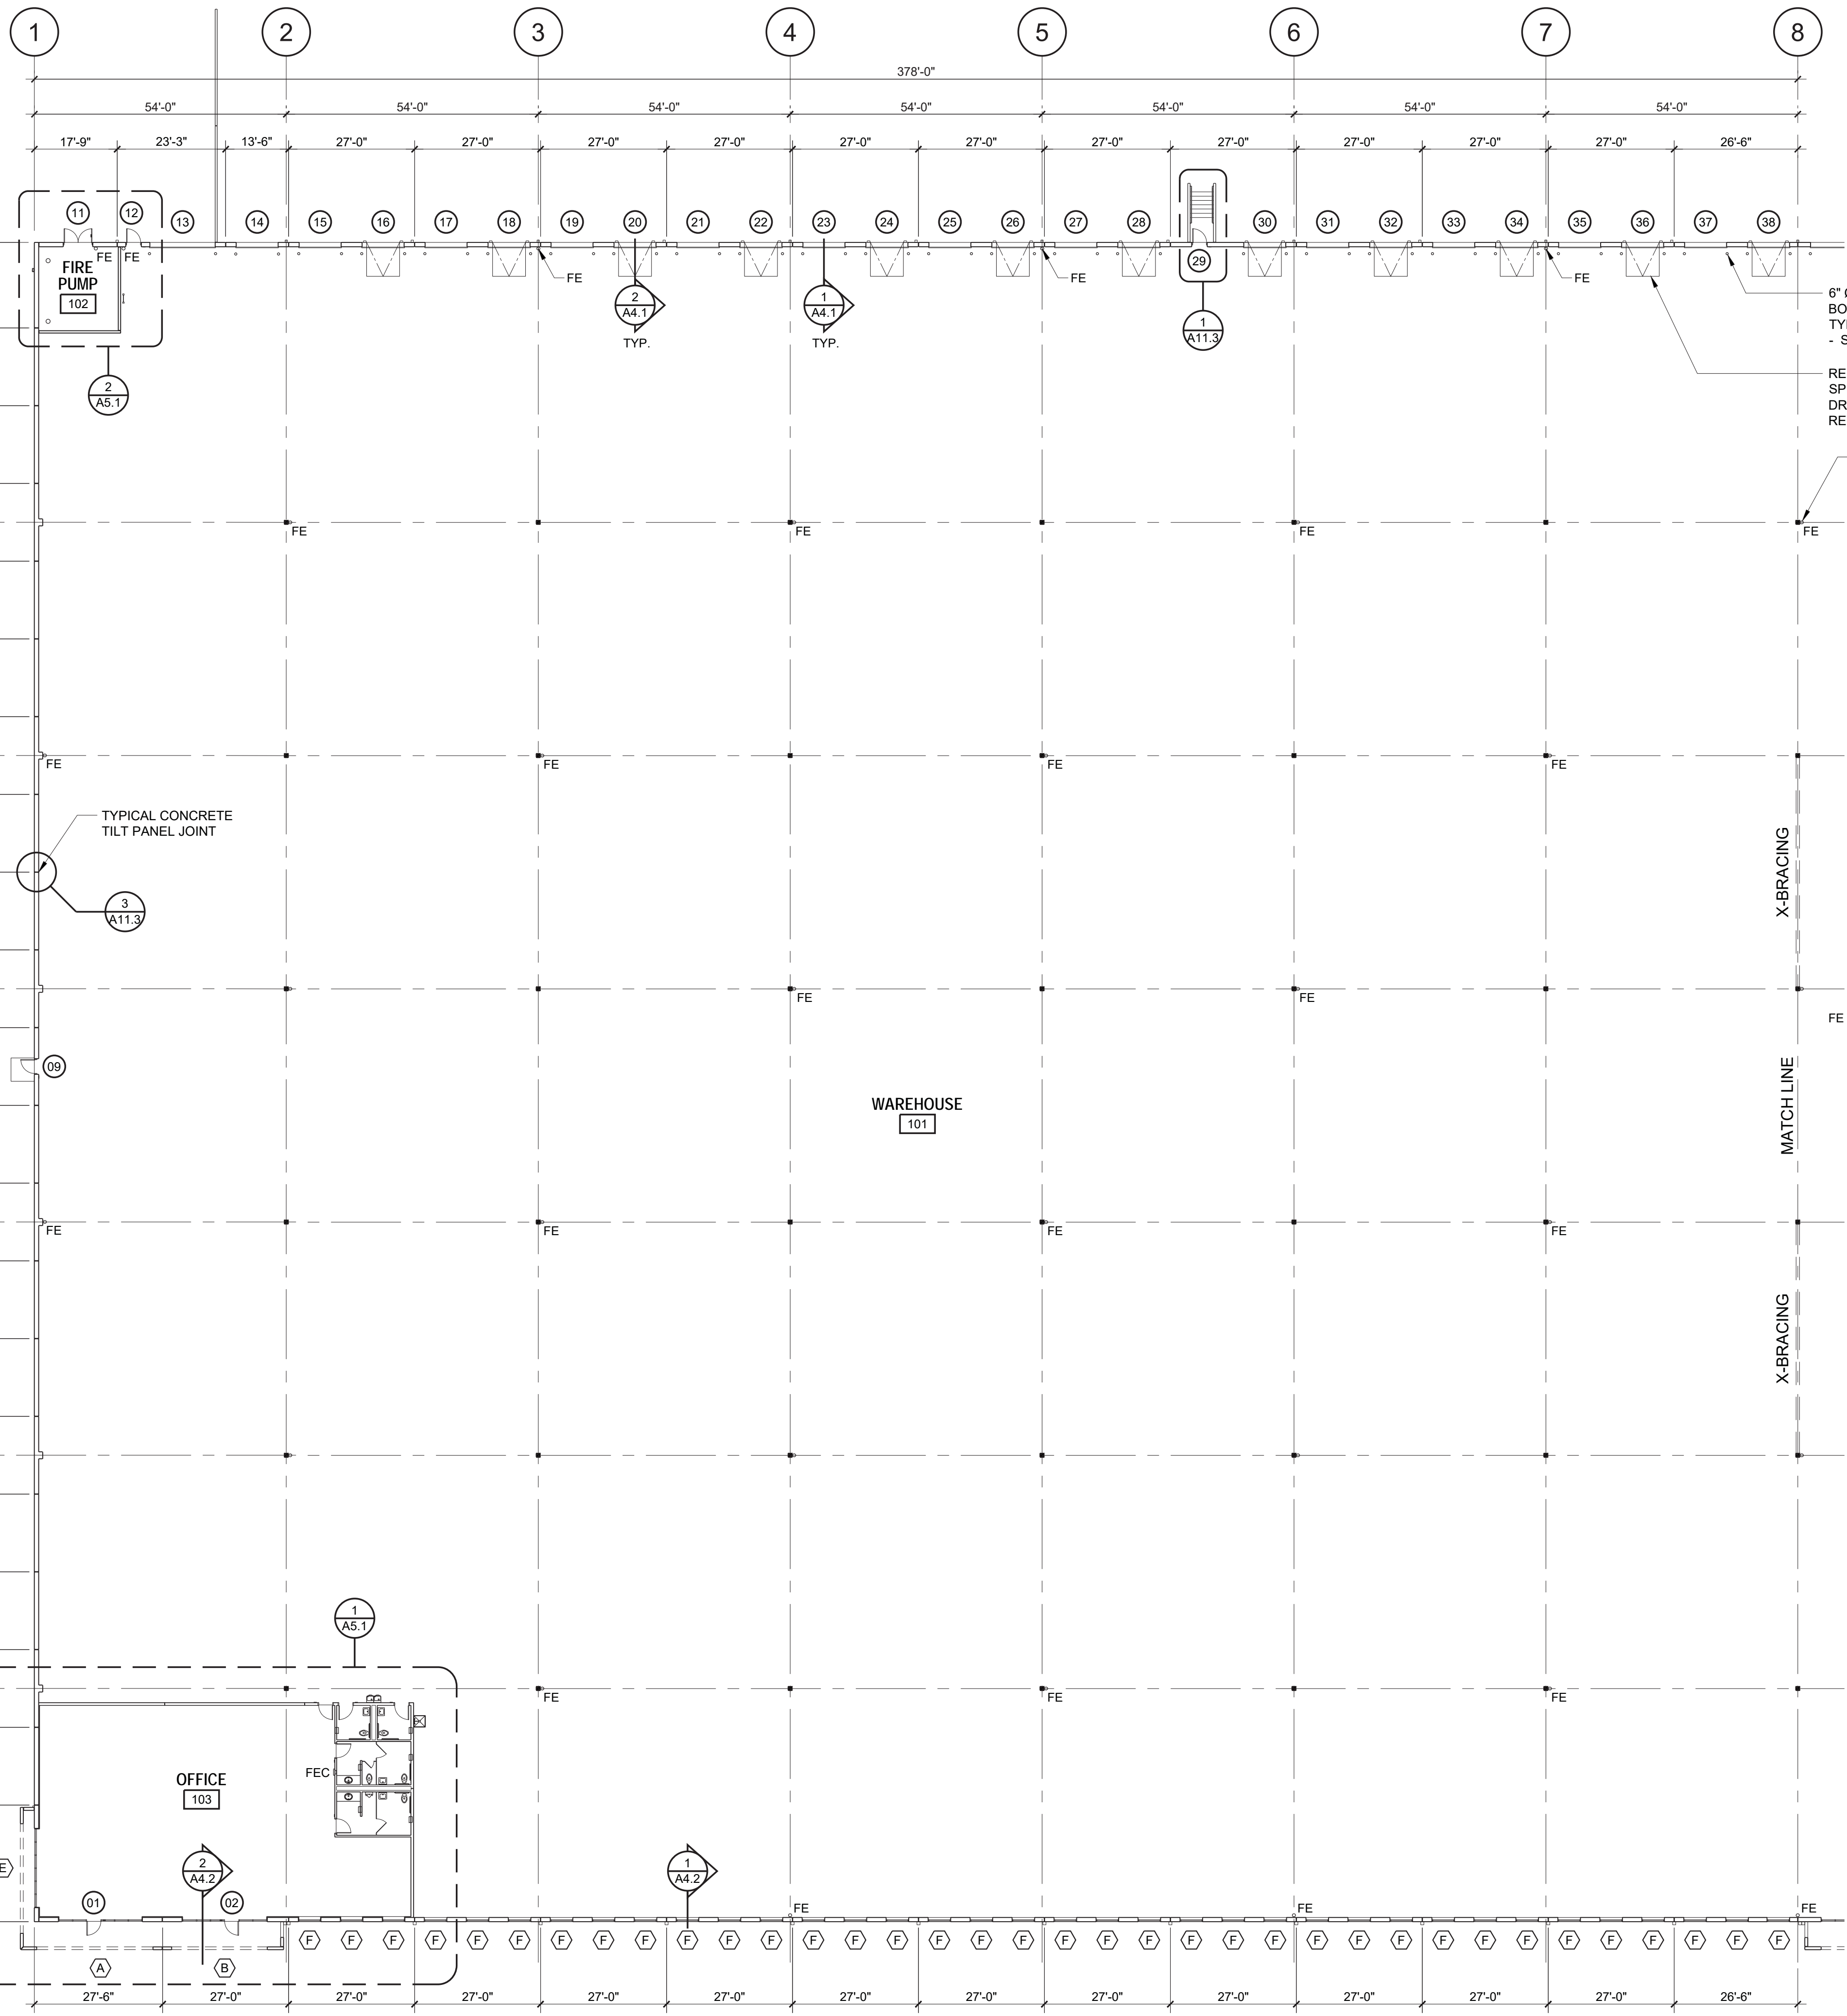

FLOOR PLAN NOTES

- A. DO NOT SCALE DRAWING. NOTIFY ARCHITECT FOR ANY MISSING DIMENSIONS.
- B. ALL CONCRETE PANEL DIMENSIONS ARE NOMINAL AND ARE MEASURED EITHER FROM CENTERLINE OF CONCRETE PANEL JOINT OR FROM FACE OF CONCRETE PANEL.
- C. SEE SHEET A8.3 FOR STOREFRONT ELEVATION TYPES.

6" Ø X 4'-0" HIGH STEEL PIPE BOLLARD (CONCRETE FILLED), TYPICAL AT ALL DOCK DOORS - SEE DETAILS 5/A12.1 & 6/A12.1

RECESSED LOADING DOCK LEVELER AS SPECIFIED, TYPICAL - SEE STRUCTURAL DRAWINGS FOR RECESSED PIT REQUIREMENTS

FIRE EXTINGUISHER, TYPICAL - SEE DETAIL 3/A12.1


TYPICAL CONCRETE TILT PANEL JOINT

X-BRACING


MATCH LINE

X-BRACING

PARTIAL FLOOR PLAN - AREA A
SCALE: 1" = 20'-0"

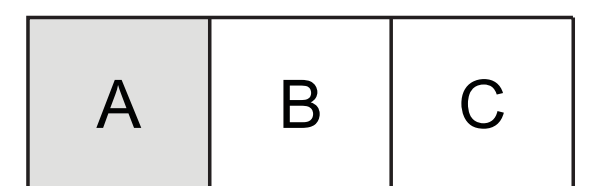

KEY PLAN
SCALE: N.T.S.

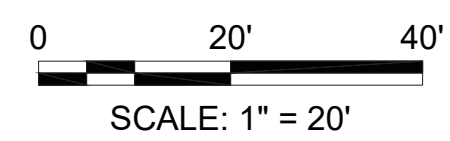

IF PRINTED SHEET IS LESS THAN 24" X 36", THEN IT IS NOT TO SCALE.

ENB ARCHITECTS
1361 13th Ave. S., Suite 230
Jacksonville Beach, FL 32250
(904) 241-9997
www.enbarchitects.com
AA0002986

DATE	REVISIONS	DESCRIPTION

10760 YEAGER ROAD
IMESON INTERNATIONAL INDUSTRIAL PARK, JACKSONVILLE, FL 32218

PARTIAL FLOOR PLAN - AREA A

FL AR0015016

SCOTT A. BRADY
PROJ. NO.: 21001
DATE: 05/05/2021
DRAWN BY: SAB

A2.2

D

C

B

A

D

C

B

A

1

2

3

4

5

1

2

3

4

5

D

C


B

A


- ENLARGED PLAN NOTES**
- DO NOT SCALE DRAWING. NOTIFY ARCHITECT FOR ANY MISSING DIMENSIONS.
 - ALL DIMENSIONS ARE MEASURED TO FACE OF METAL STUD OR CONCRETE UNLESS NOTED OTHERWISE.
 - SEE SHEET A4.4 FOR PARTITION TYPES.
 - SEE SHEET A8.3 FOR STOREFRONT ELEVATION TYPES.

ENB ARCHITECTS
 1361 13th Ave. S., Suite 230
 Jacksonville Beach, FL 32250
 (904) 241-9997
 www.enbarchitects.com
 AA0002986


DATE	REVISIONS	DESCRIPTION

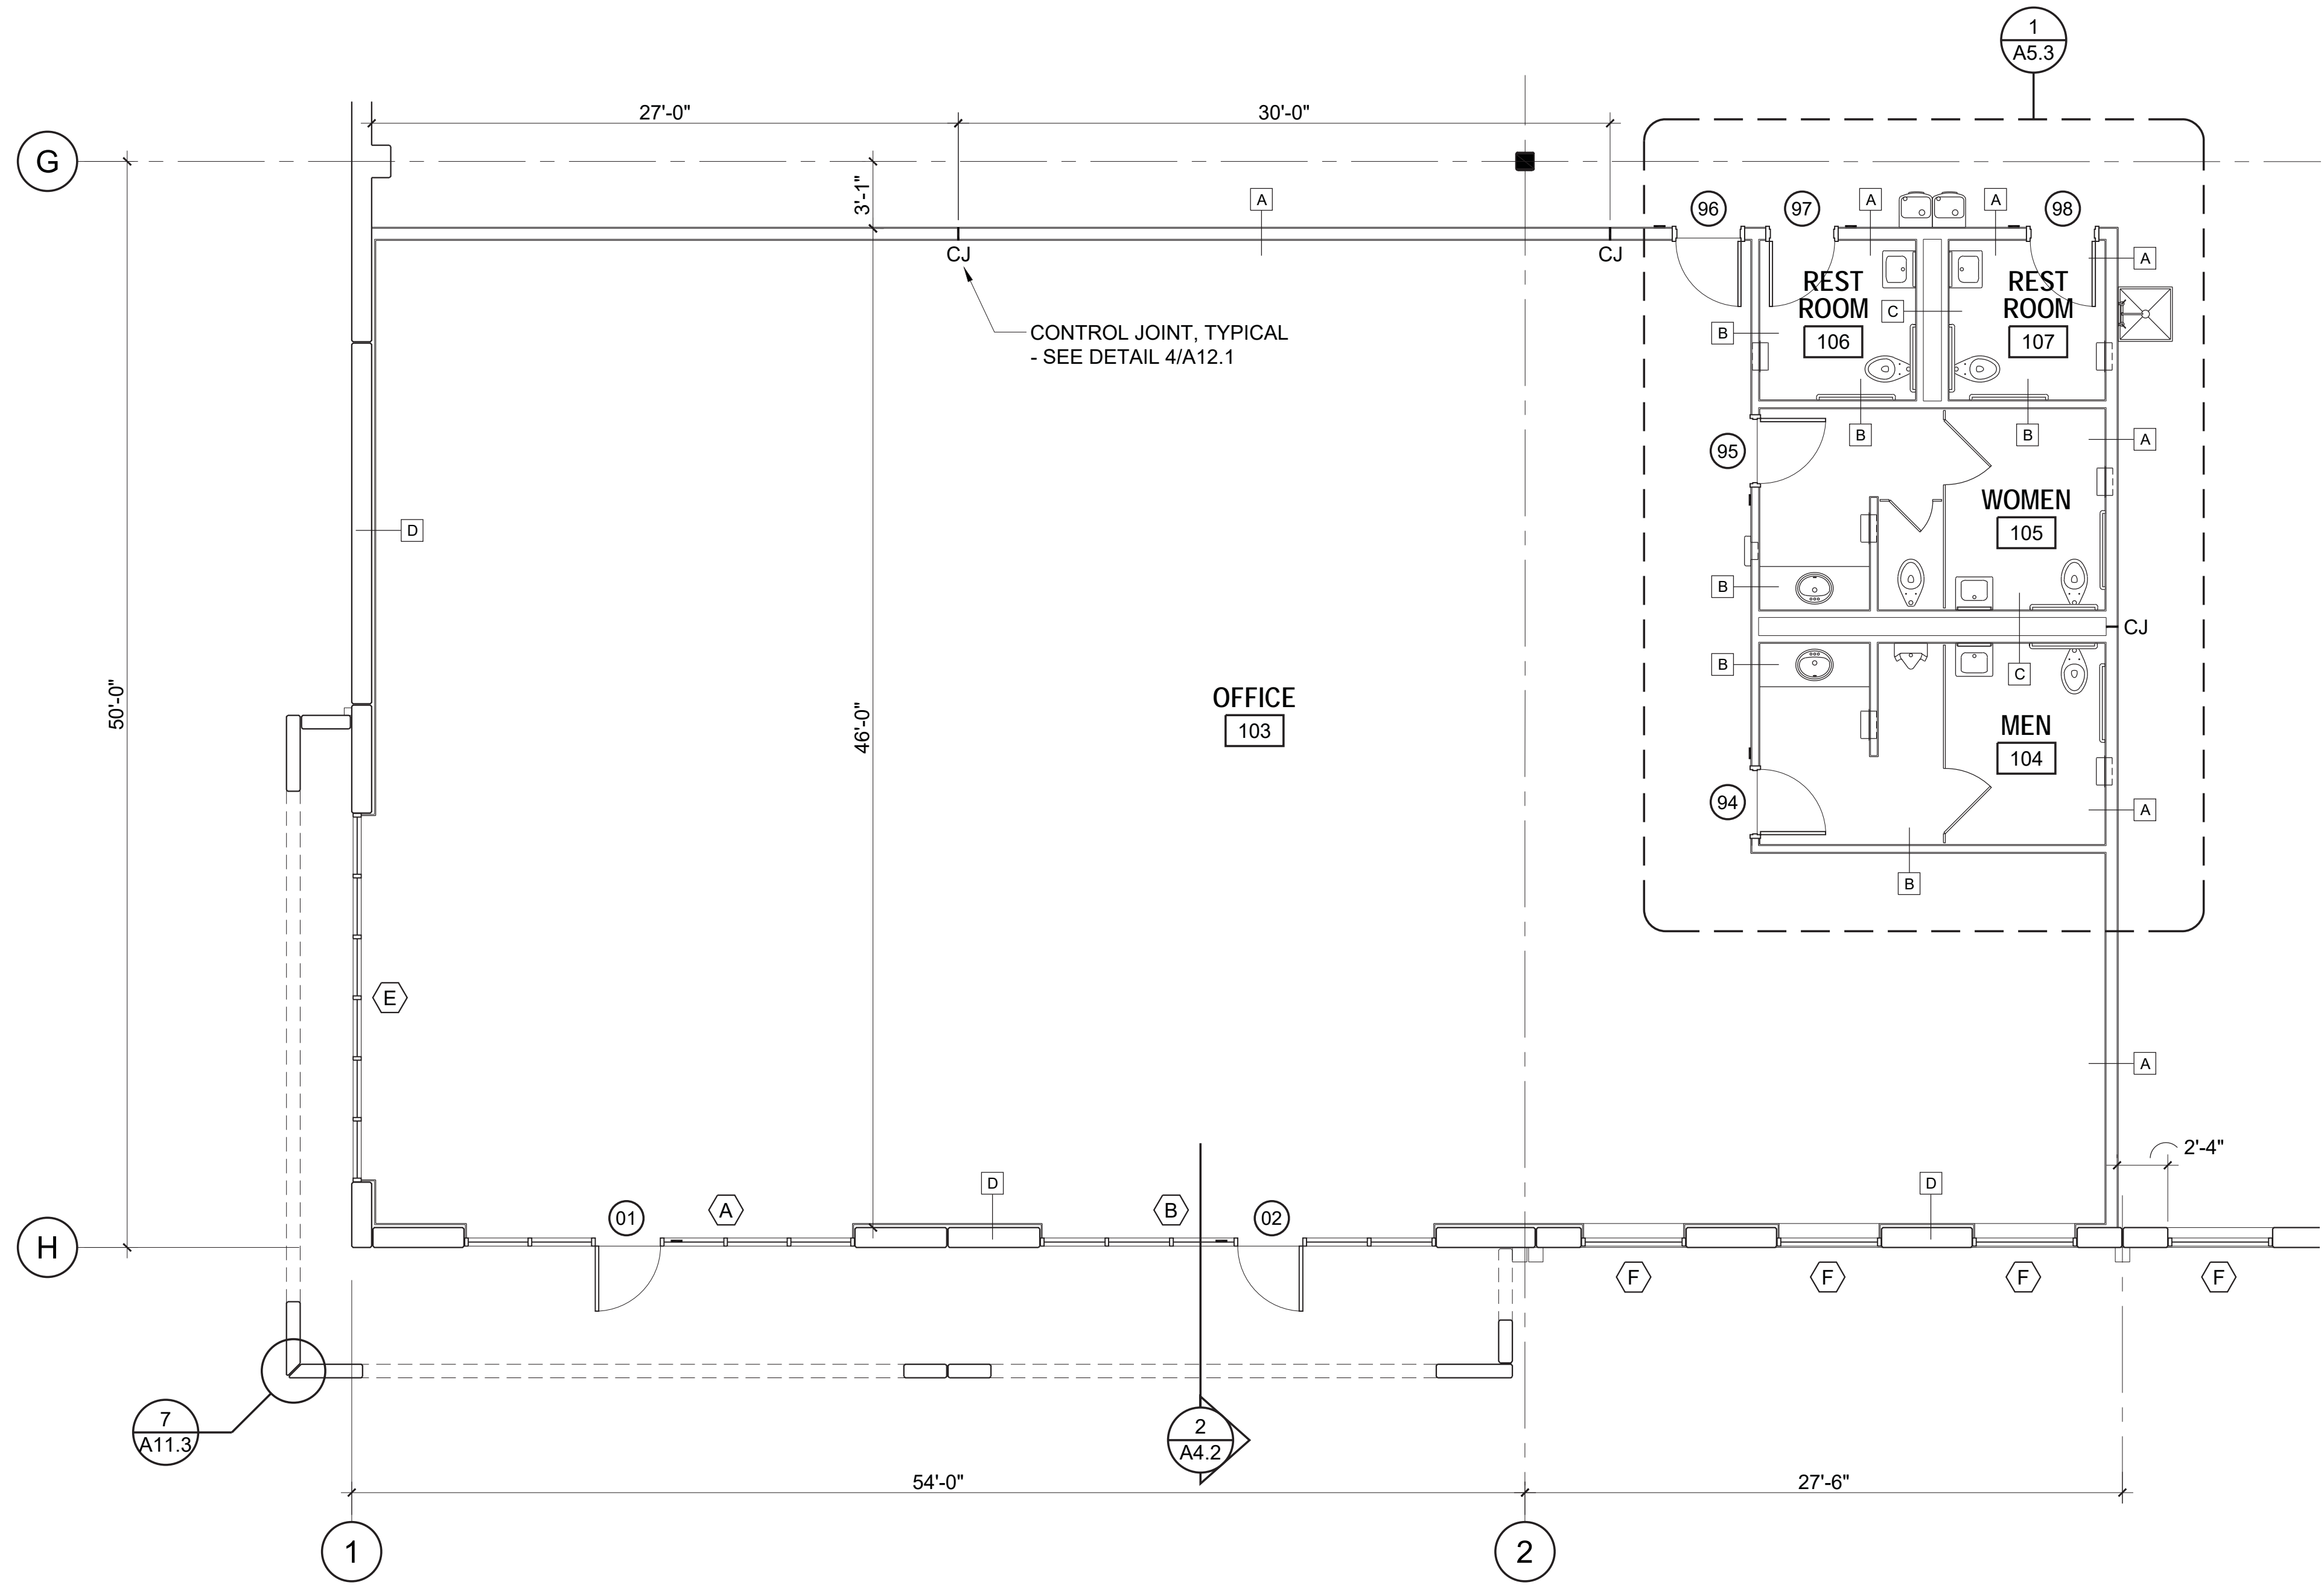

1 ENLARGED PLAN - OFFICE
 A5.1 SCALE: 3/16" = 1'-0"

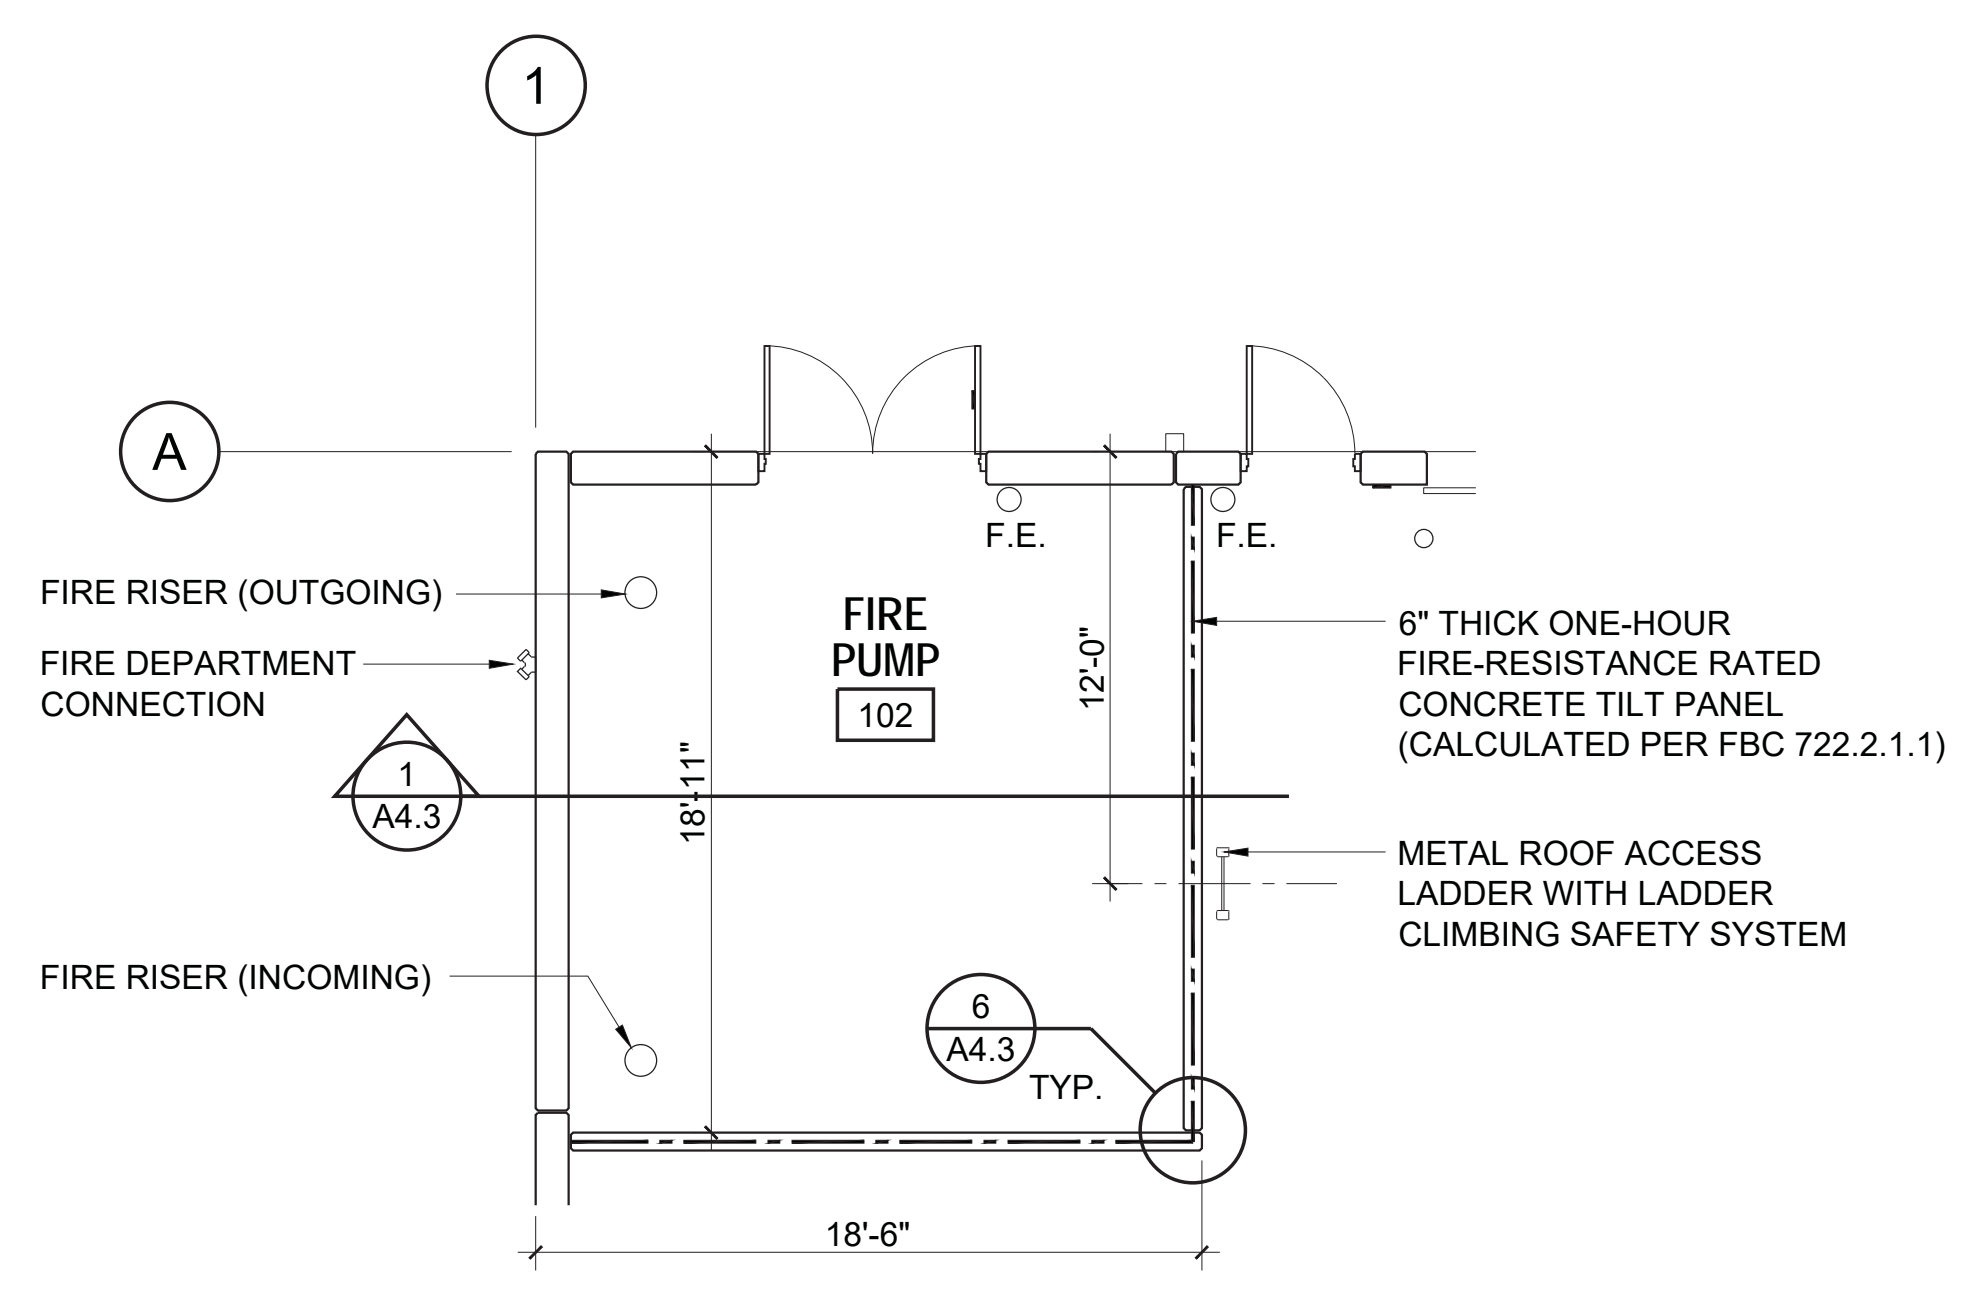

2 ENLARGED PLAN
 A5.1 SCALE: 3/16" = 1'-0"

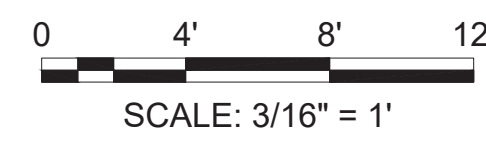

IF PRINTED SHEET IS LESS THAN 24" X 36", THEN IT IS NOT TO SCALE.

10760 YEAGER ROAD
 IMESON INTERNATIONAL INDUSTRIAL PARK, JACKSONVILLE, FL 32218

ENLARGED PLANS

FL AR0015016

SCOTT A. BRADY
 PROJ. NO.: 21001
 DATE: 05/05/2021
 DRAWN BY: SAB

A5.1

1

2

3

4

5

